


Continued Below

EXCEL BRIDGE PRECAST SUPPORT BEAM - CONCOURSE LEVEL

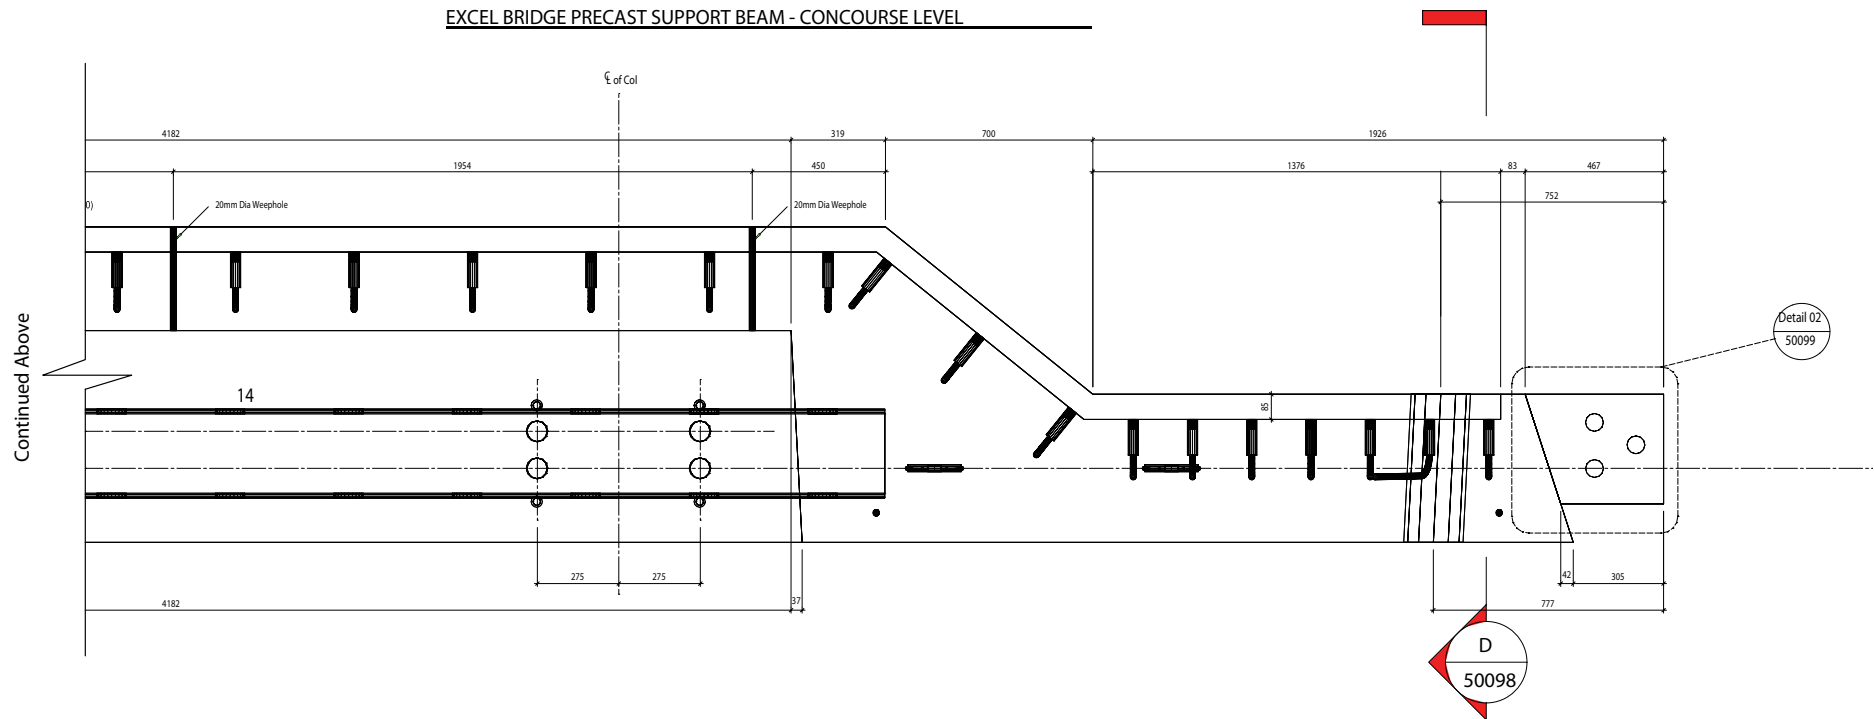

Continued Above

EXCEL BRIDGE PRECAST SUPPORT BEAM - CONCOURSE LEVEL