


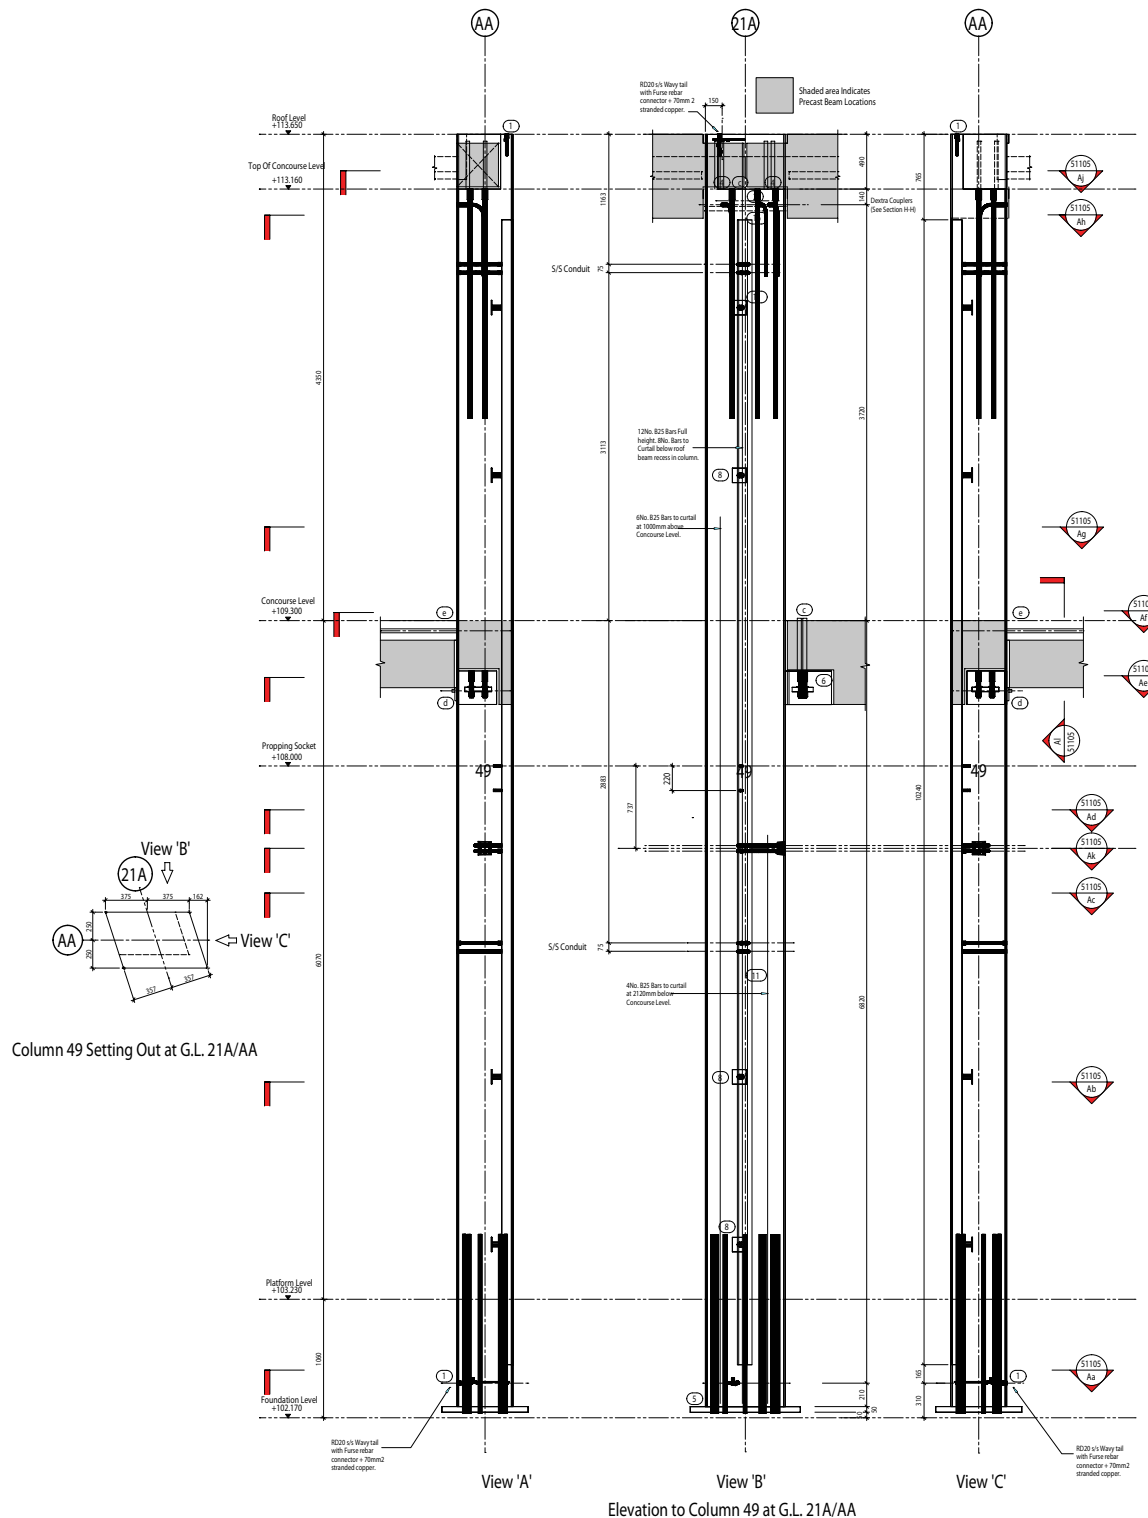

Cast-In Fixtures:

Ref	Title
1	Lightning Conductor: RD20 u/s Anchor, Furze Rebar Clip, Stranded Copper cable.
2	Destra B25 Bent Coupler 250x650 u/s
3	Lightning Conductor: RD20 u/s Anchor, Furze Rebar Clip, Stranded Copper cable.
4	Macalloy S1030 RC32 Coupler 1950mm lg u/s + 1200lg u/s
5	Grade 355 Baseplate, Galvanised to bottom 100mm to 120 Microns.
6	Macalloy S1030 RC32 Coupler 2400mm lg u/s + Flat nut & washer.
7	Destra B25 Bent Coupler 250x800
8	70mm I.D. Wellvoid, 1200mm Long
11	Conduit Pipe Type A

Site Fixtures: Supplied by EIP

Ref	Title
c	32mm Nom Dia Macalloy Bar Fully Threaded Bar
d	M27 Stainless Steel Bolt + Washers
e	Destra Male Couplers

Note:
Refer to Beam Drawings for Reference for the following:
b. M33 Threaded s/s bar, washer & double nuts.
c. Washers & Plates